


1 LEVEL 1 - Furniture Plan
1/8" = 1'-0"

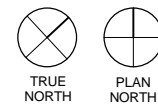

q:m:c

Quimby McCoy Preservation
Architecture, LLP
3200 Main Street #3.6
Dallas, Texas 75226
Ph: 214.977.9118

**CARTER • DESIGN
ASSOCIATES**
817 WEST ELEVENTH STREET
AUSTIN TEXAS 78701 (512) 476-1812

consultant

PRELIMINARY
NOT FOR CONSTRUCTION
THIS DOCUMENT IS RELEASED FOR
THE PURPOSE OF INTERIM REVIEW.
IT IS INCOMPLETE AND MAY NOT BE
USED FOR REGULATORY APPROVAL,
PERMIT, OR CONSTRUCTION.
DORNA CARTER
TEXAS REGISTRATION NUMBER #8207

seal

ERGP drawn by
ALL checked by
revisions

18 AUGUST 2010
date issue


YMCA BUILDING
RENOVATION
TEXAS A&M UNIVERSITY
BLDG. #474
HOUSTON @ OLD MAIN
COLLEGE STATION, TX 77843
TAMUS PROJ. # 02-3021

LEVEL 1
FURNITURE
PLAN


title

ID1.51

QUIMBY MCCOY PRESERVATION ARCHITECTURE, LLP

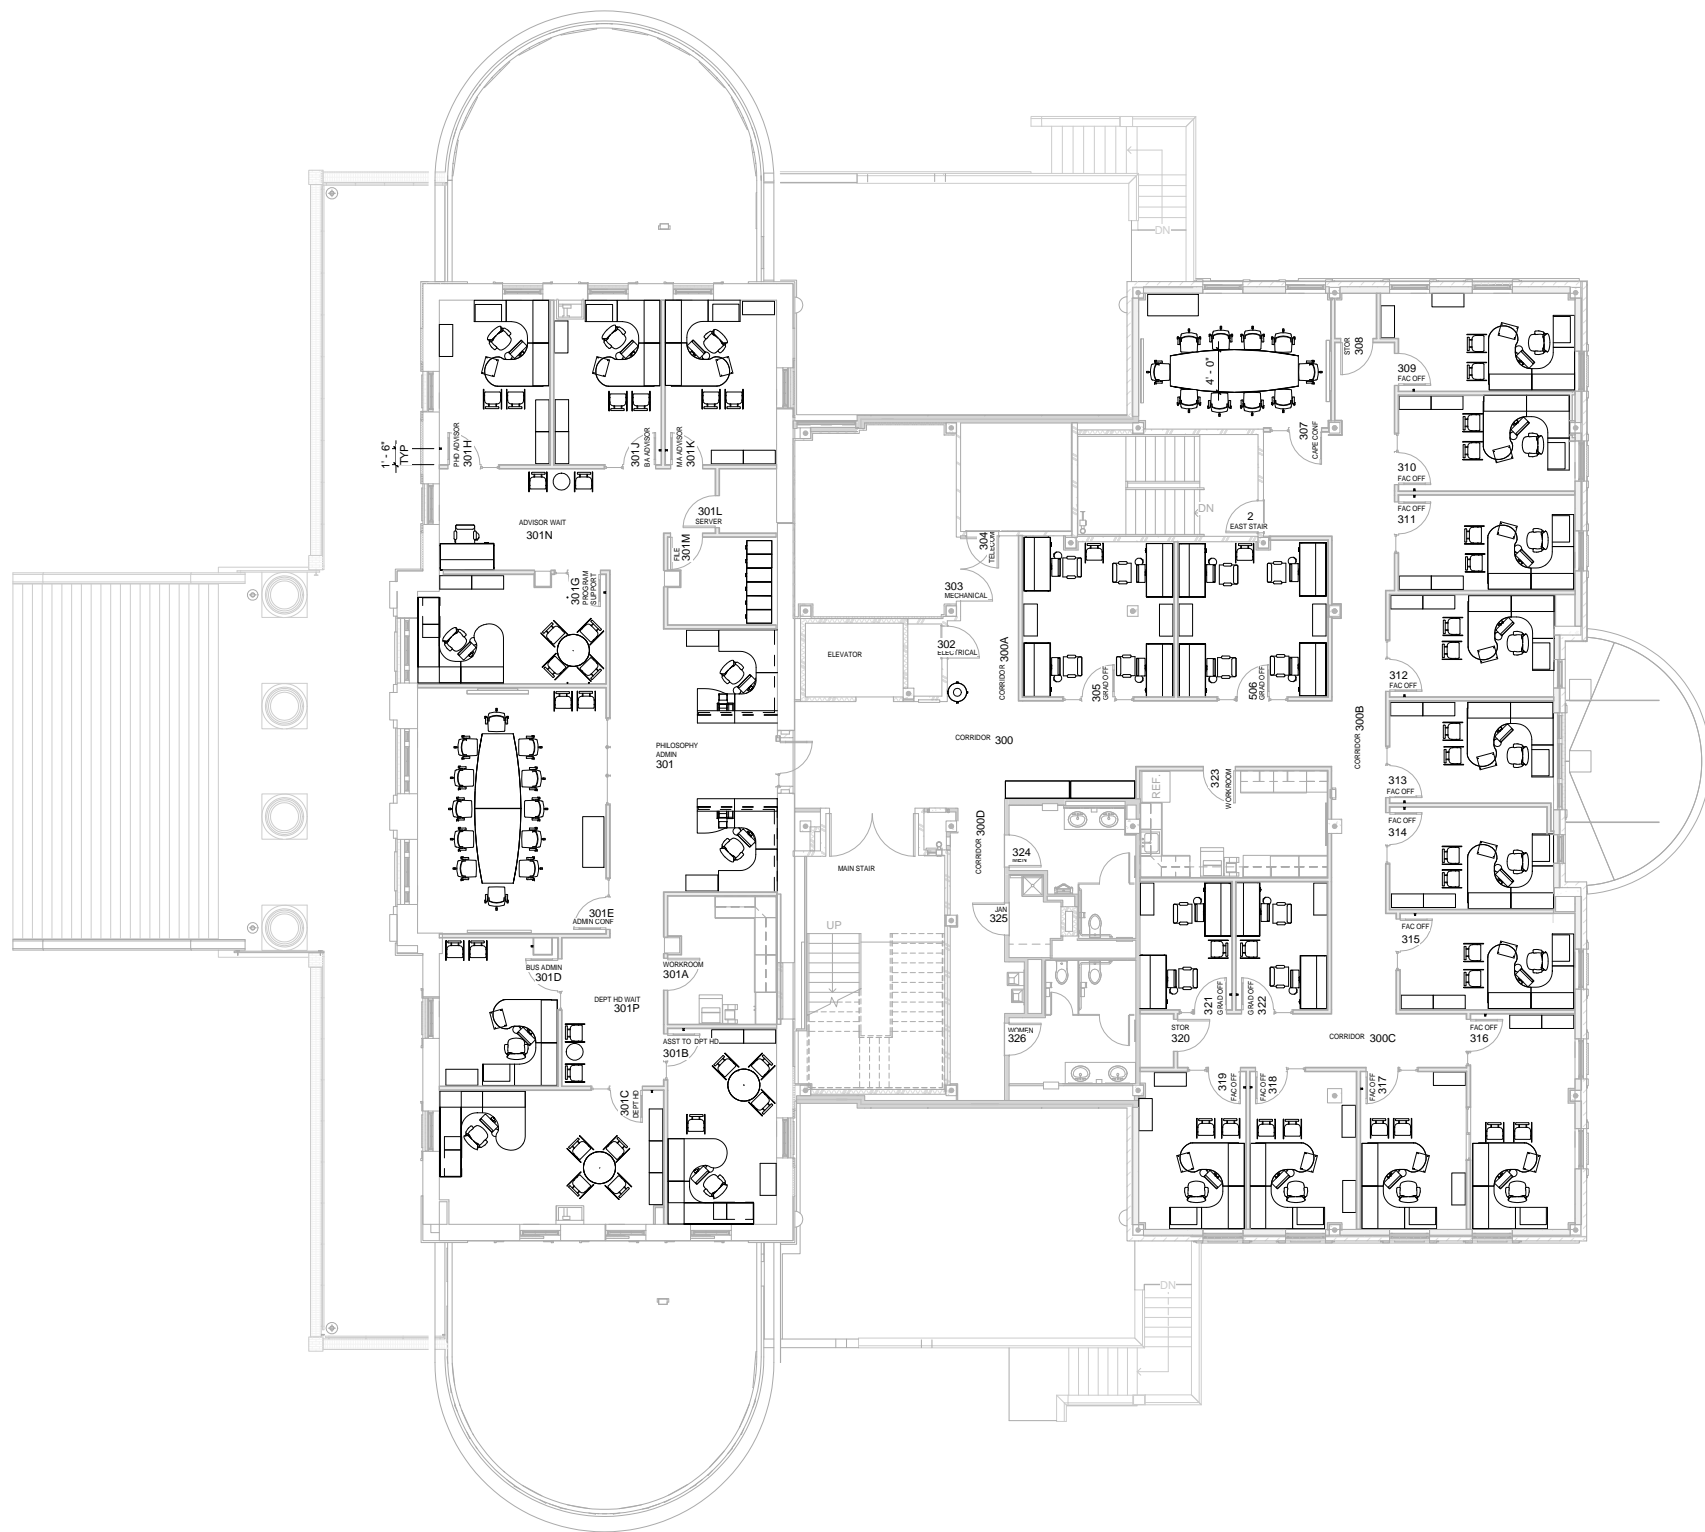

① LEVEL 3 - Furniture Plan
1/8" = 1'-0"

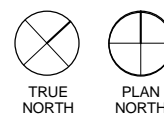

q:m

Quimby McCoy Preservation
Architecture, LLP
3200 Main Street #3.6
Dallas, Texas 75226
Ph: 214.977.9118

**CARTER • DESIGN
ASSOCIATES**
817 WEST ELEVENTH STREET
AUSTIN TEXAS 78701 (512) 476-1812
ARCHITECTURE PLANNING PRESERVATION

consultant

PRELIMINARY
NOT FOR CONSTRUCTION
THIS DOCUMENT IS RELEASED FOR
THE PURPOSE OF INTERIM REVIEW.
IT IS INCOMPLETE AND MAY NOT BE
USED FOR REGULATORY APPROVAL,
PERMIT, OR CONSTRUCTION.
DONNA CARTER
TEXAS REGISTRATION NUMBER #8207

seal

ERGP drawn by
ALL checked by
revisions

18 AUGUST 2010
date issue

YMCA BUILDING
RENOVATION
TEXAS A&M UNIVERSITY
BLDG. #474
HOUSTON @ OLD MAIN
COLLEGE STATION, TX 77843
TAMUS PROJ. # 02-3021

**LEVEL 3
FURNITURE
PLAN**

title

ID1.53



Quimby McCoy Preservation
Architecture, LLP
3200 Main Street #3.6
Dallas, Texas 75226
Ph: 214.977.9118

CARTER • DESIGN
ASSOCIATES
817 WEST ELEVENTH STREET
AUSTIN TEXAS 78701 (512) 476-1812
ARCHITECTURE PLANNING PRESERVATION

consultant

PRELIMINARY
NOT FOR CONSTRUCTION
THIS DOCUMENT IS RELEASED FOR
THE PURPOSE OF INTERIM REVIEW.
IT IS INCOMPLETE AND MAY NOT BE
USED FOR REGULATORY APPROVAL,
PERMIT, OR CONSTRUCTION.
DONNA CARTER
TEXAS REGISTRATION NUMBER #8207

seal

ERGP	drawn by
ALL	checked by
	revisions


18 AUGUST 2010	
date	issue

YMCA BUILDING
RENOVATION
TEXAS A&M UNIVERSITY
BLDG. #474
HOUSTON @ OLD MAIN
COLLEGE STATION, TX 77843
TAMUS PROJ. # 02-3021

LEVEL 4
FURNITURE
PLAN

title

ID1.54

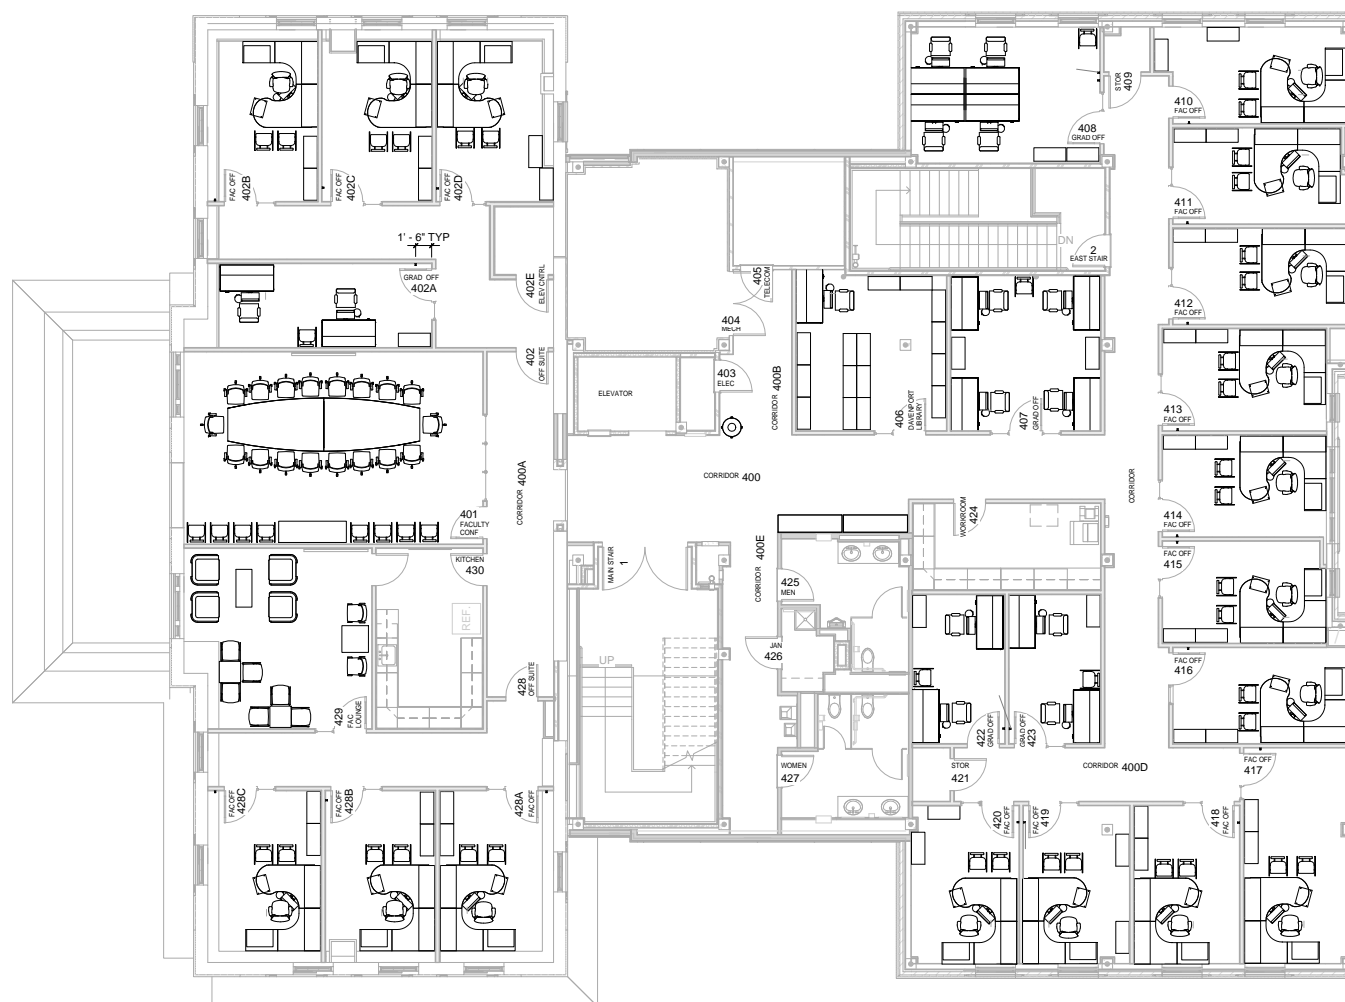

1 LEVEL 4 - Furniture Plan
1/8" = 1'-0"

